
 
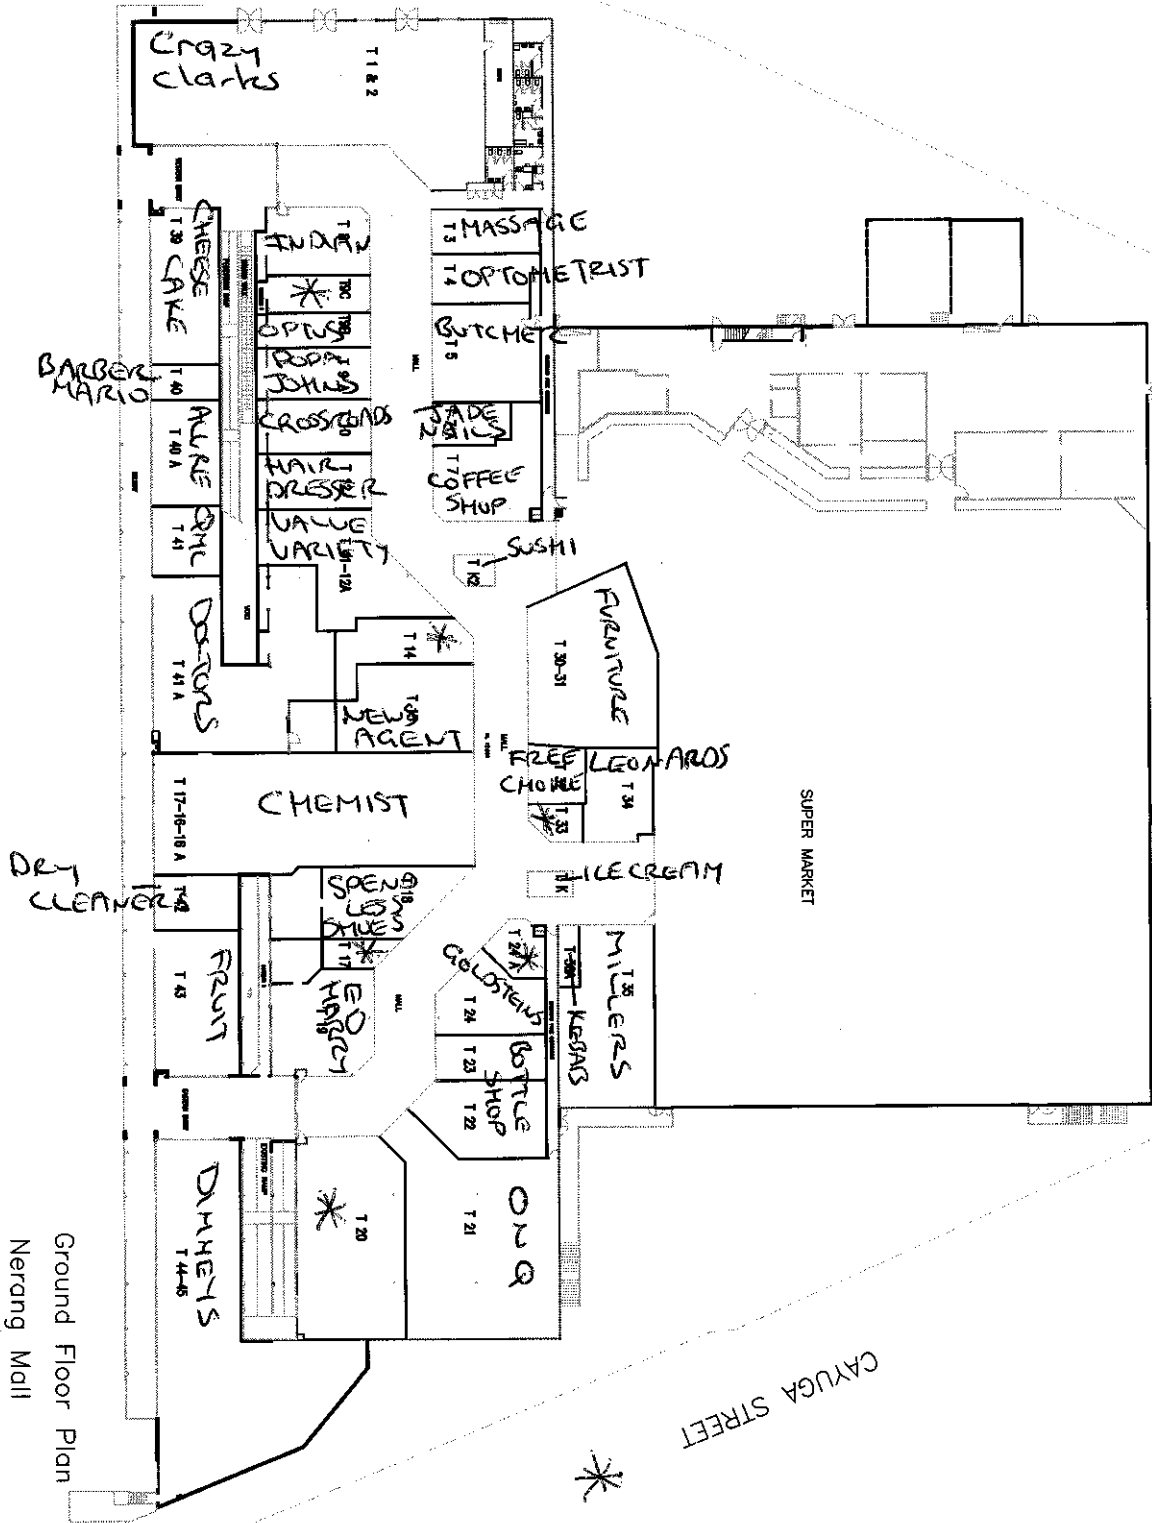


GILSTON ROAD

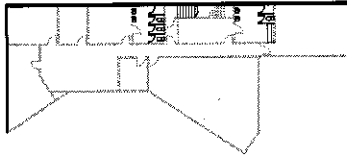

SCALE 1: 500 @ A 3

in-sites Australia P/L
ARCHITECTS
M 0416107466

Ground Floor Plan
Nerang Mall

CAYUGA STREET

* VACANT