


AS 1530 - PART 7

06/06/19  
90% Final floor  
F.R.L.

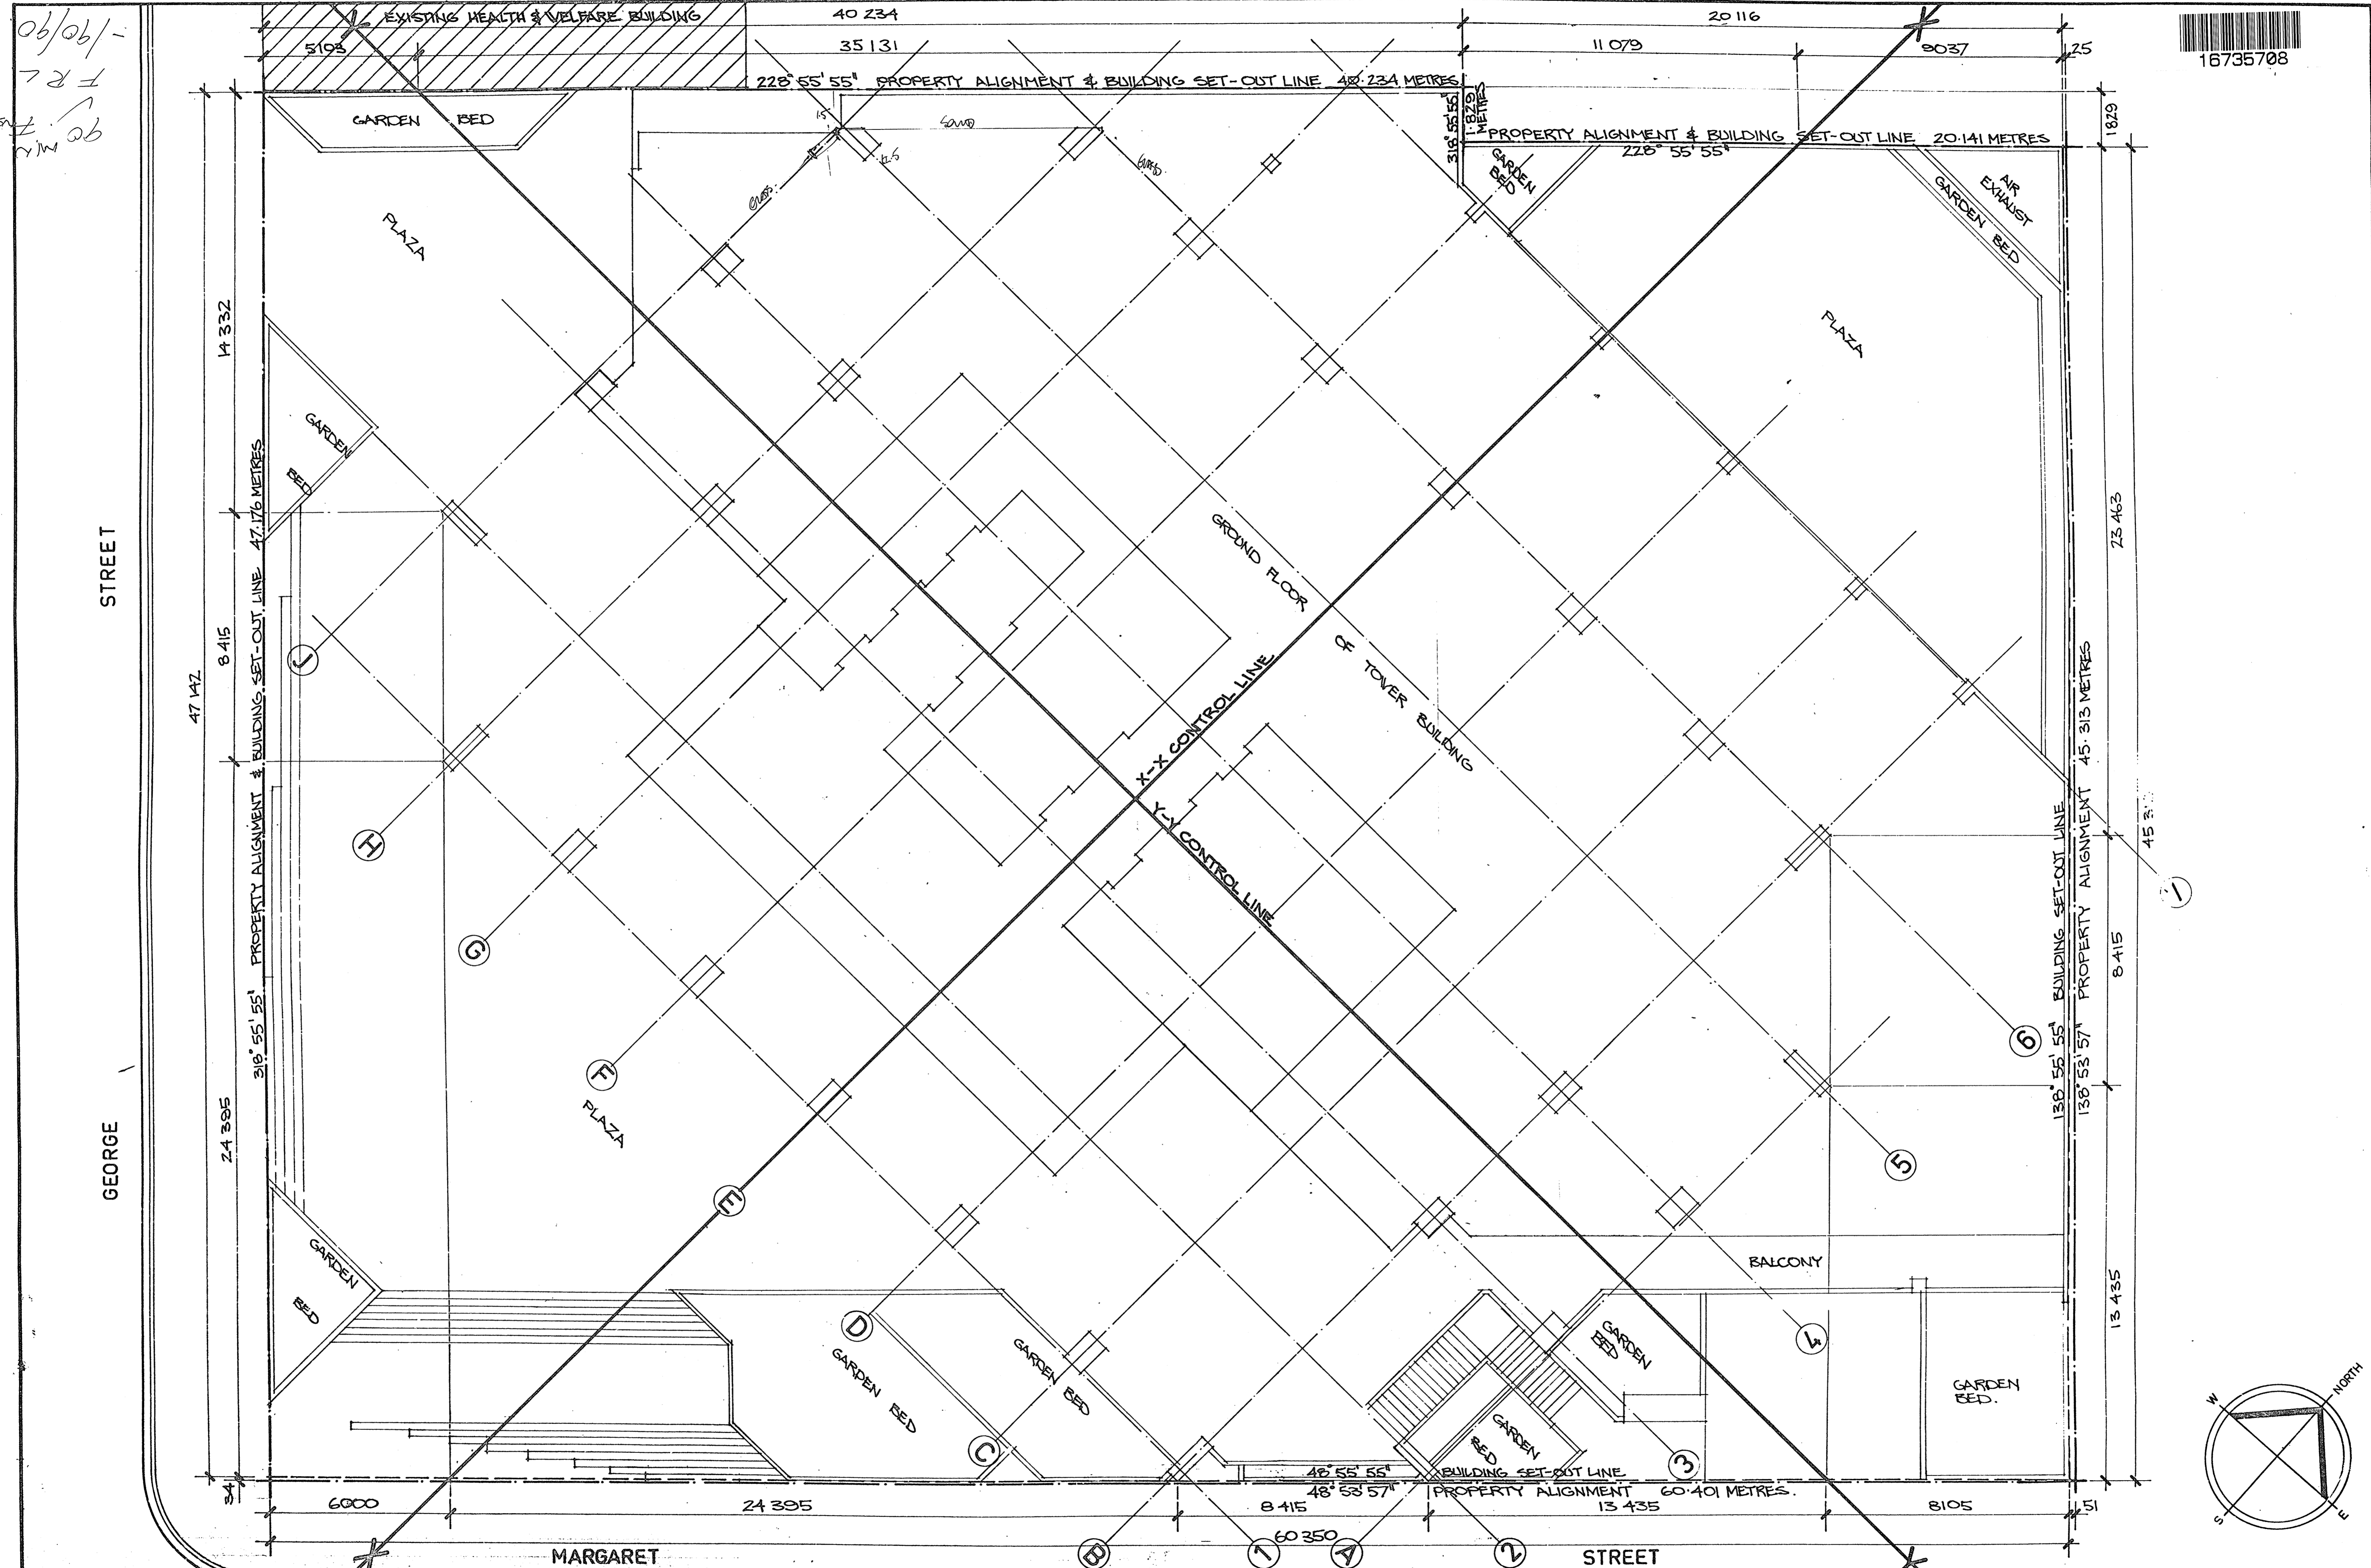

No.	Amendments	Drwn.	Chd.	Date	No.	Amendments	Drwn.	Chd.	Date

**PEDDLE THORP & HARVEY ARCHITECTS**  
 167 EAGLE STREET, BRISBANE 4000. PHONE 221 6249

**OFFICE DEVELOPMENT**  
 41 - 59 GEORGE ST.  
 AN S.G.I.O. PROJECT.

**SITE PLAN** 22531

Job No. 77 2380  
 Drawing No. 4/A

Drawn D.S. Checked *[Signature]* Scale N.T.S. Date July 1997

USE FIGURED DIMENSIONS IN PREFERENCE TO SCALE  
 ALL DIMENSIONS TO BE VERIFIED AND CHECKED ON JOB