


Name of Building: "ONE ONE THREE"

Regulation 8(1)  
Sheet No. 2 of 14 Sheets

# BUILDING UNITS PLAN NO. 7497

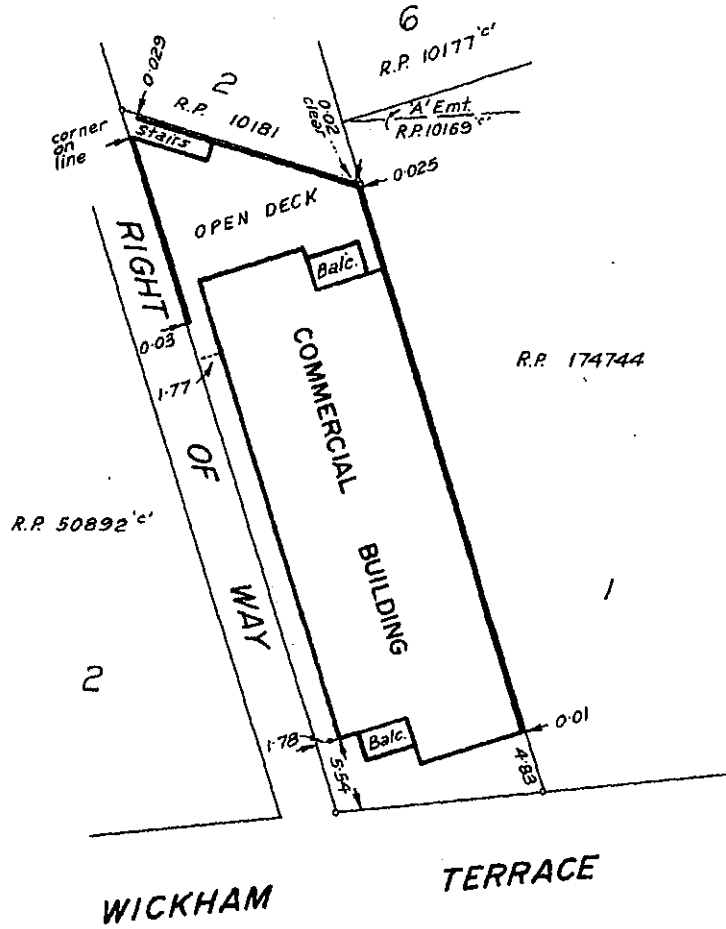

SCALE: 1 : 400

WAS  
Director  
*R.B. Armstrong*  
Company Secretary

*[Signature]*  
Shire  
A. J. Deputy Clerk  
Town  
BRISBANE CITY COUNCIL