


MACLEAY DRIVE


DRIVE

201

DP 861823

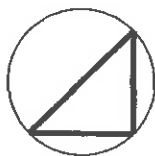

LAKE MUNNORAH

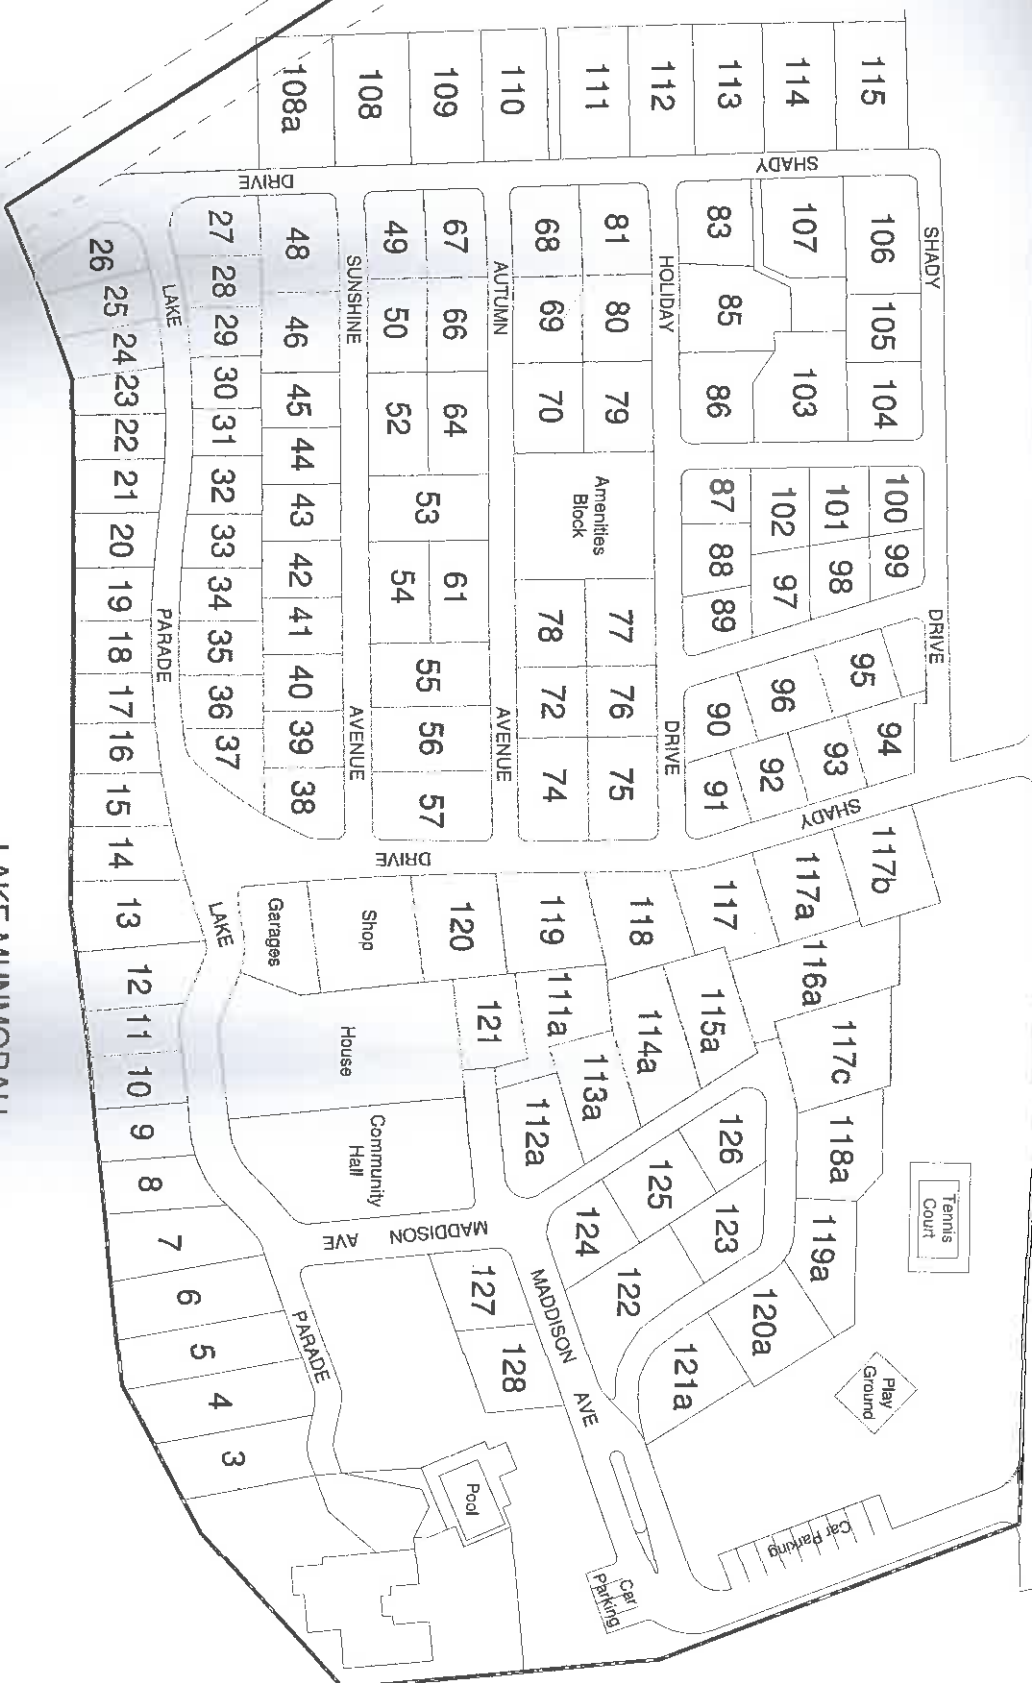

DRAWING No. SLD-SITE-1  
 SCALE @ A4  
 NOT TO SCALE  
 ISSUE C

TITLE  
 SCHEMATIC PLAN OF  
 SITE NUMBERS AND  
 THEIR APPROXIMATE  
 LOCATION IN THE PARK

PROJECT No. SUN001  
 DATE 28th April 2013  
 DRAWN BY S Collinson

PROJECT No. SUN001



ISSUE	DATE	AMENDMENT DETAILS
C	28/4/13	Major revision of sites 49-67, 72-78, 118a-115
B	9/2/10	Minor amendments to lot numbering
A	6/2/10	ORIGINAL ISSUE
P1	12/1/10	Amendment to lot numbering
P	10/12/09	PRELIMINARY ISSUE