


EDMONDS

LANE

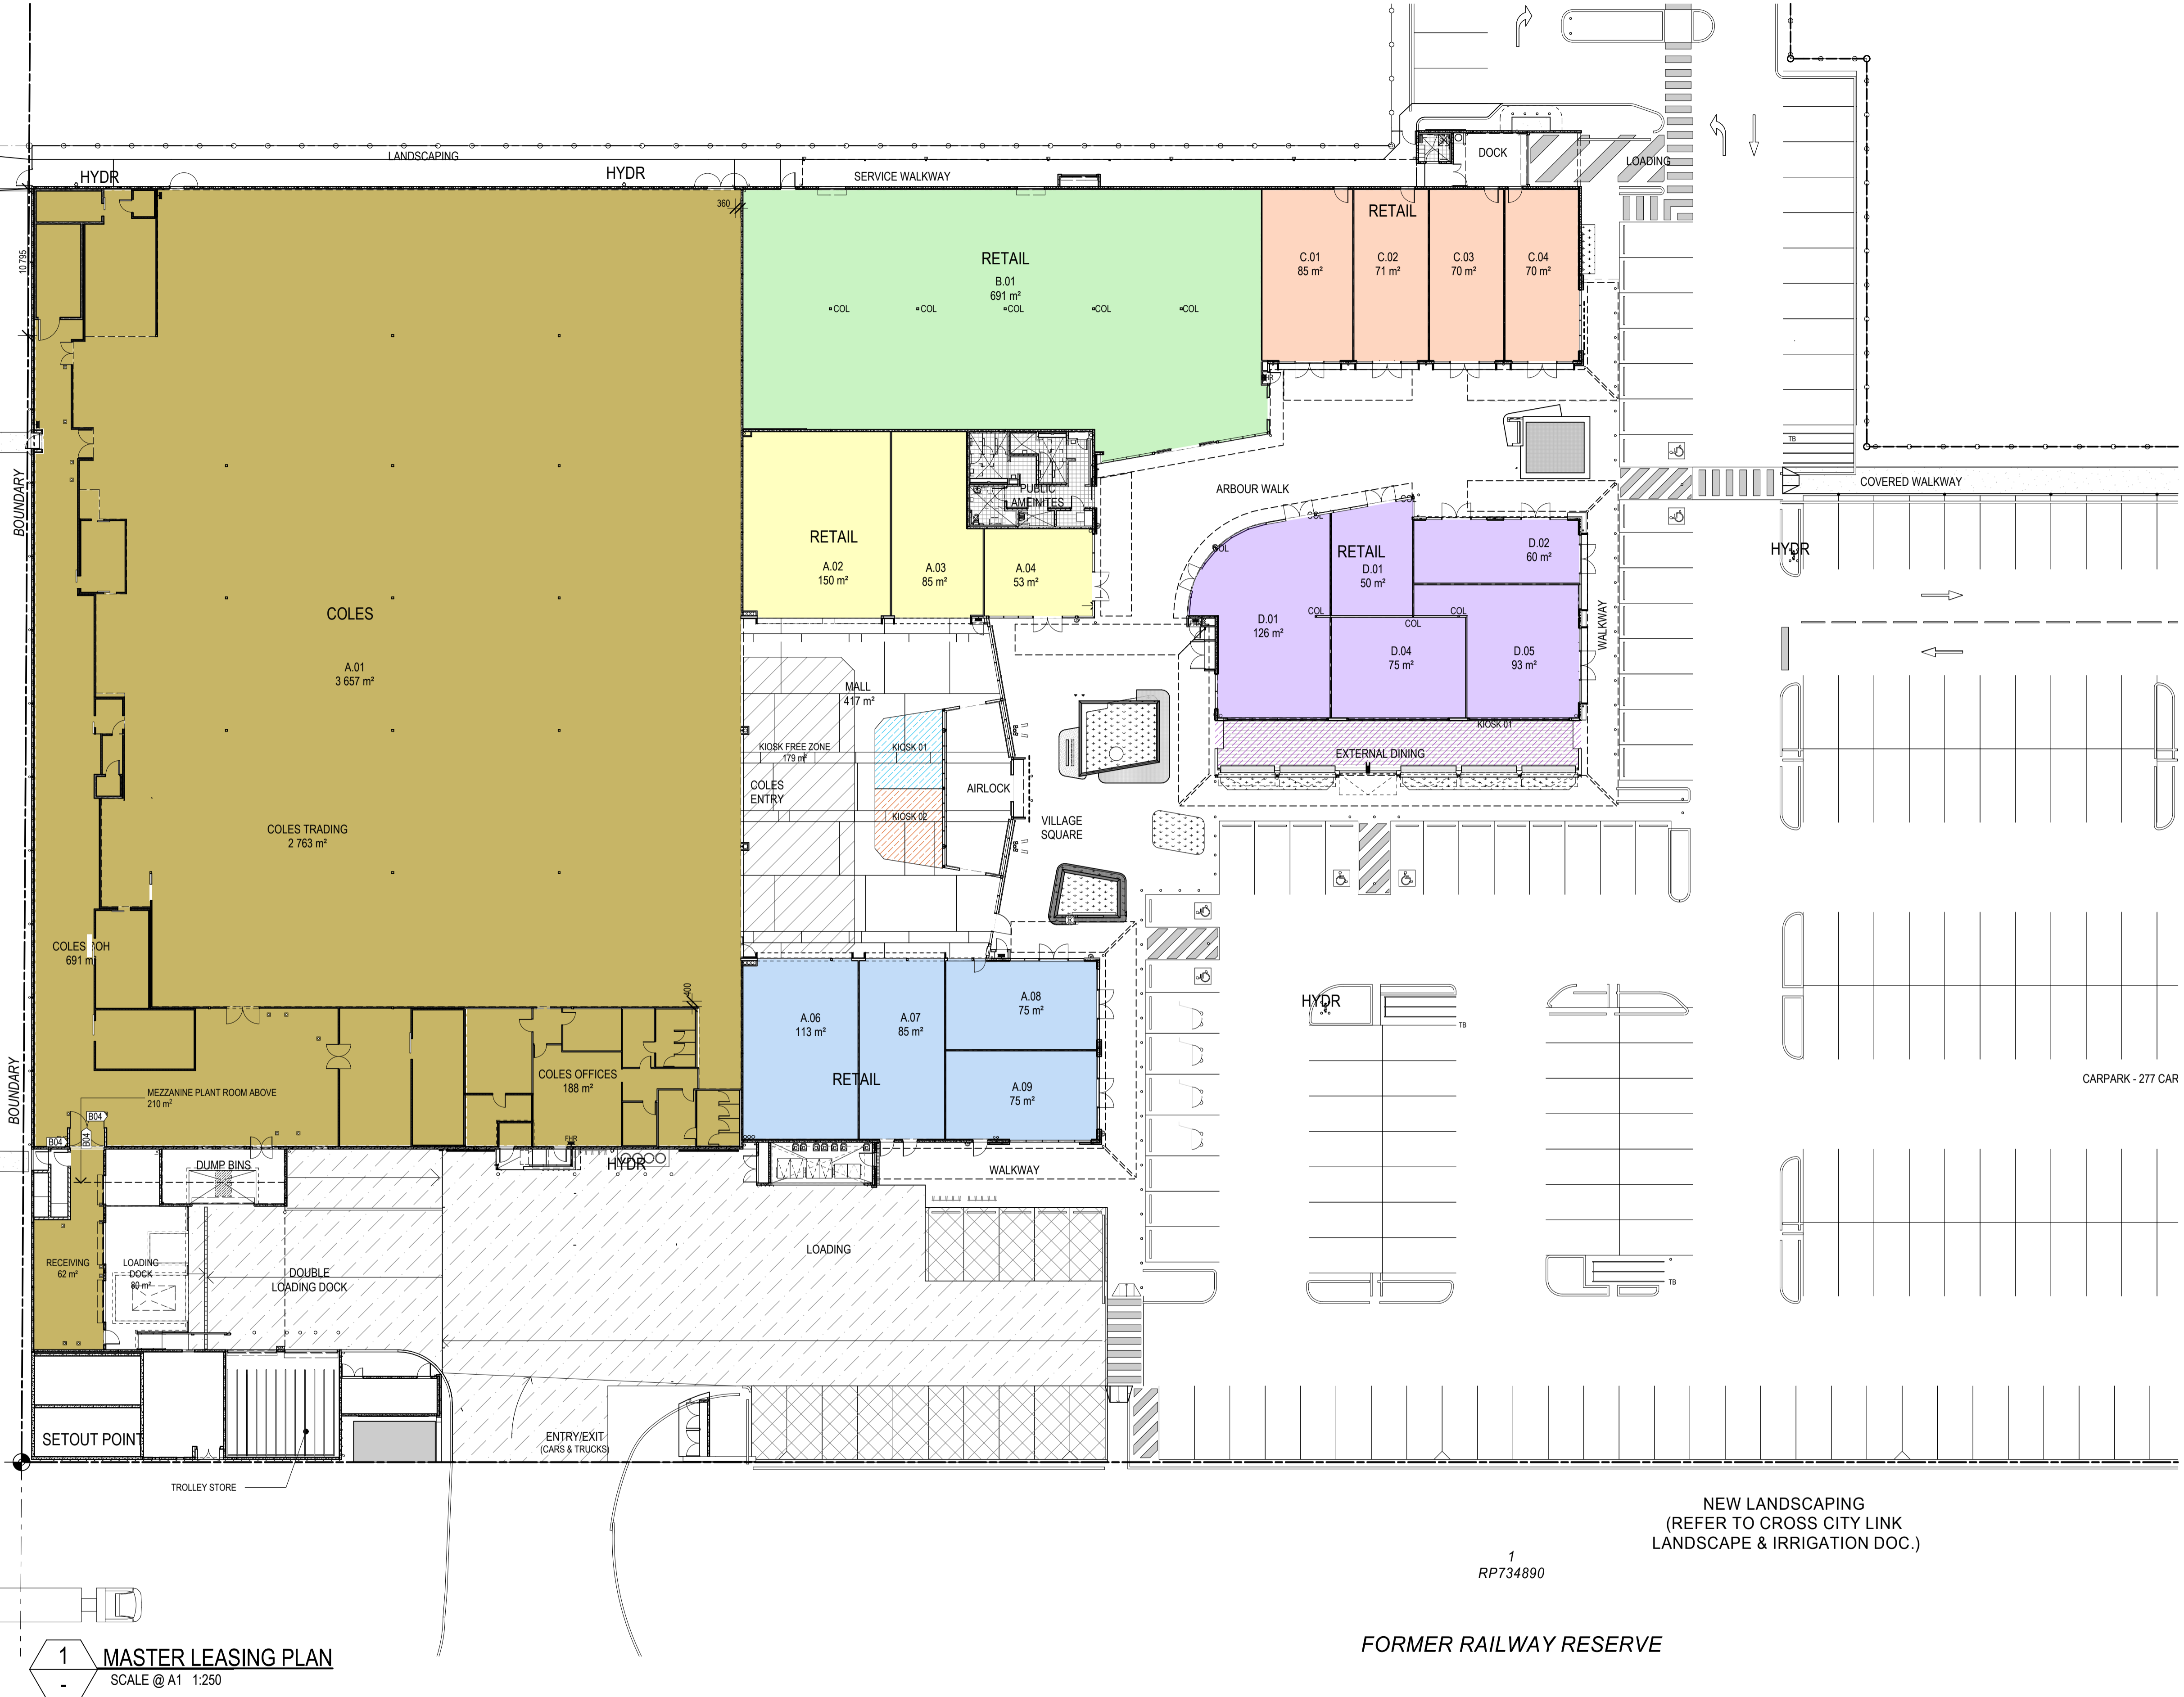

1 MASTER LEASING PLAN
SCALE @ A1 1:250

1
RP734890
FORMER RAILWAY RESERVE

NEW LANDSCAPING
(REFER TO CROSS CITY LINK
LANDSCAPE & IRRIGATION DOC.)

REFER TO 0900 SERIES FOR GENERAL NOTATION, ABBREVIATIONS, SYMBOLS AND NUMBERING SYSTEMS

General Notes
1. Confirm details of setbacks, levels, setbacks and critical dimensions on site prior to and during the works. Notify architect of any discrepancies discovered before proceeding.
2. All construction to comply with the building code of Australia and applicable Australian standards.
3. Do not scale from this drawing - use figured dimensions.

4. A signed original of this drawing is retained in CPA Offices for verification purposes.
5. These drawings are the copyright of Cottee Parker Architects Pty Ltd and may not be used, retained or copied without written authority.
6. Builder & Subcontractor to supply one sample each of the proprietary items, finishes, sample materials & shop drawings for sign off prior to placement of order, fabrication or construction. Once approved one signed item is to be held by the Builder and one duplicate item to be forwarded to Client's Representative

Issue	Revision	Date	In.	Issue	Revision	Date	In.
F	AREAS REVISED	19.05.15	BS				
E	BLOCK A & B TENANCIES RECONFIGURED	25.11.14	DSG				
D	REVISED CONSTRUCTION ISSUE	19.08.14	DSG				
C	CONSTRUCTION ISSUE	09.01.14	BS				
B	REVISED ISSUE	13.10.13	TVR				
A	FIRST ISSUE FOR INFORMATION	02.08.13	TVR				

Client PARKSIDE DEVELOPMENT	Scale As Shown	Date JAN 2012	Job no. 090A3411
Project PARKSIDE PLAZA, WEST MACKAY	Drawn TVR	Checked DSG	Approved MC
Location CNR PARADISE STREET & BRIDGE ROAD, WEST MACKAY	Drawing Title MASTER LEASING PLAN		Drawing no. DD 4702
			Issue F