


SKETCH PLAN

BOULEVARD


PELICAN WATERS

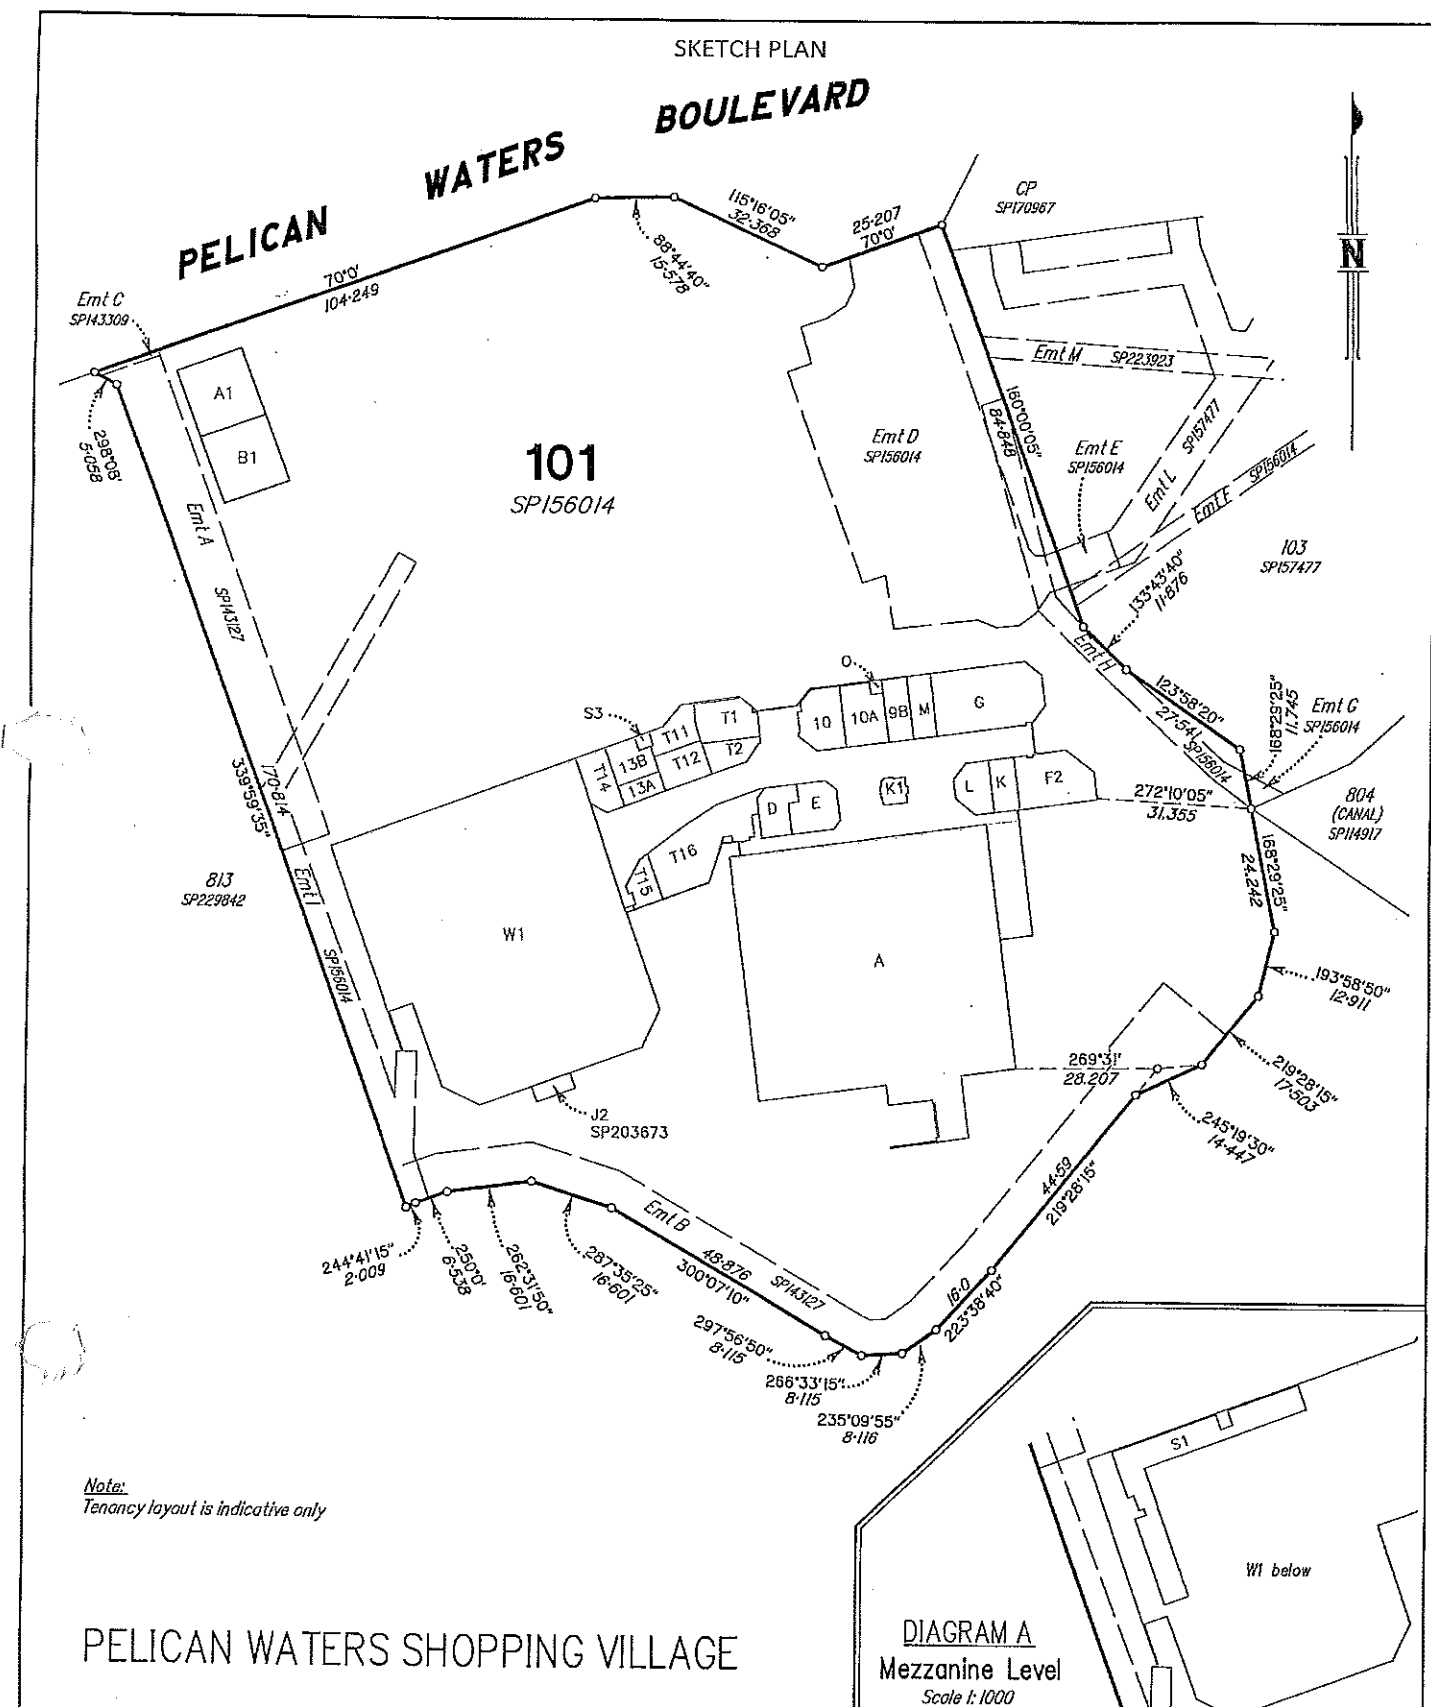

PELICAN WATERS SHOPPING VILLAGE

DIAGRAM A
Mezzanine Level
Scale 1:1000

JFP URBAN CONSULTANTS PTY. LTD., ACN 050 414 045
Cadastral Surveyor, certify that the details shown
on this sketch plan are correct.

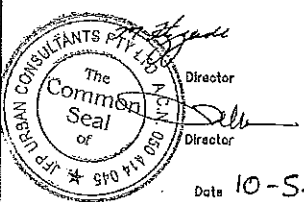

SCALE 1:1000(A3)		10 0 10 20 30 40 50 60 70 80 90 100 110 120 130 140	
PARISH	BRIEBIE	PLAN FOR LEASE PURPOSES MASTER SKETCH FOR A BUILDING SITUATED ON LOT 101 ON SP156014	
COUNTY	Canning		
ORIGINAL	POR 27	BRISBANE - SUNSHINE COAST - CENTRAL QLD SUNSHINE COAST 237-239 Bradman Avenue, Maroochydore QLD 4558 P 07 5443 2500 W www.jfp.com.au	
LOCALITY	PELICAN WATERS		
MAP REF	9544-34213	URBAN CONSULTANTS PLANNERS - URBAN DESIGNERS - SURVEYORS - ENGINEERS - LANDSCAPE ARCHITECTS Examined JFP URBAN CONSULTANTS PTY. LTD. (ACN 050 414 045) ENDORSED ACCREDITED	
MERIDIAN	SP156014		
Local Authority	SUNSHINE COAST R.C.	10-05-2012	Drawing No: M2415-08B
			Drawing File: M2415-08B Master.dwg