


NOOSA FAIR SHOPPING CENTRE

LEASE PLAN

Sheet 1 of 2

FIRST FLOOR

GROUND FLOOR

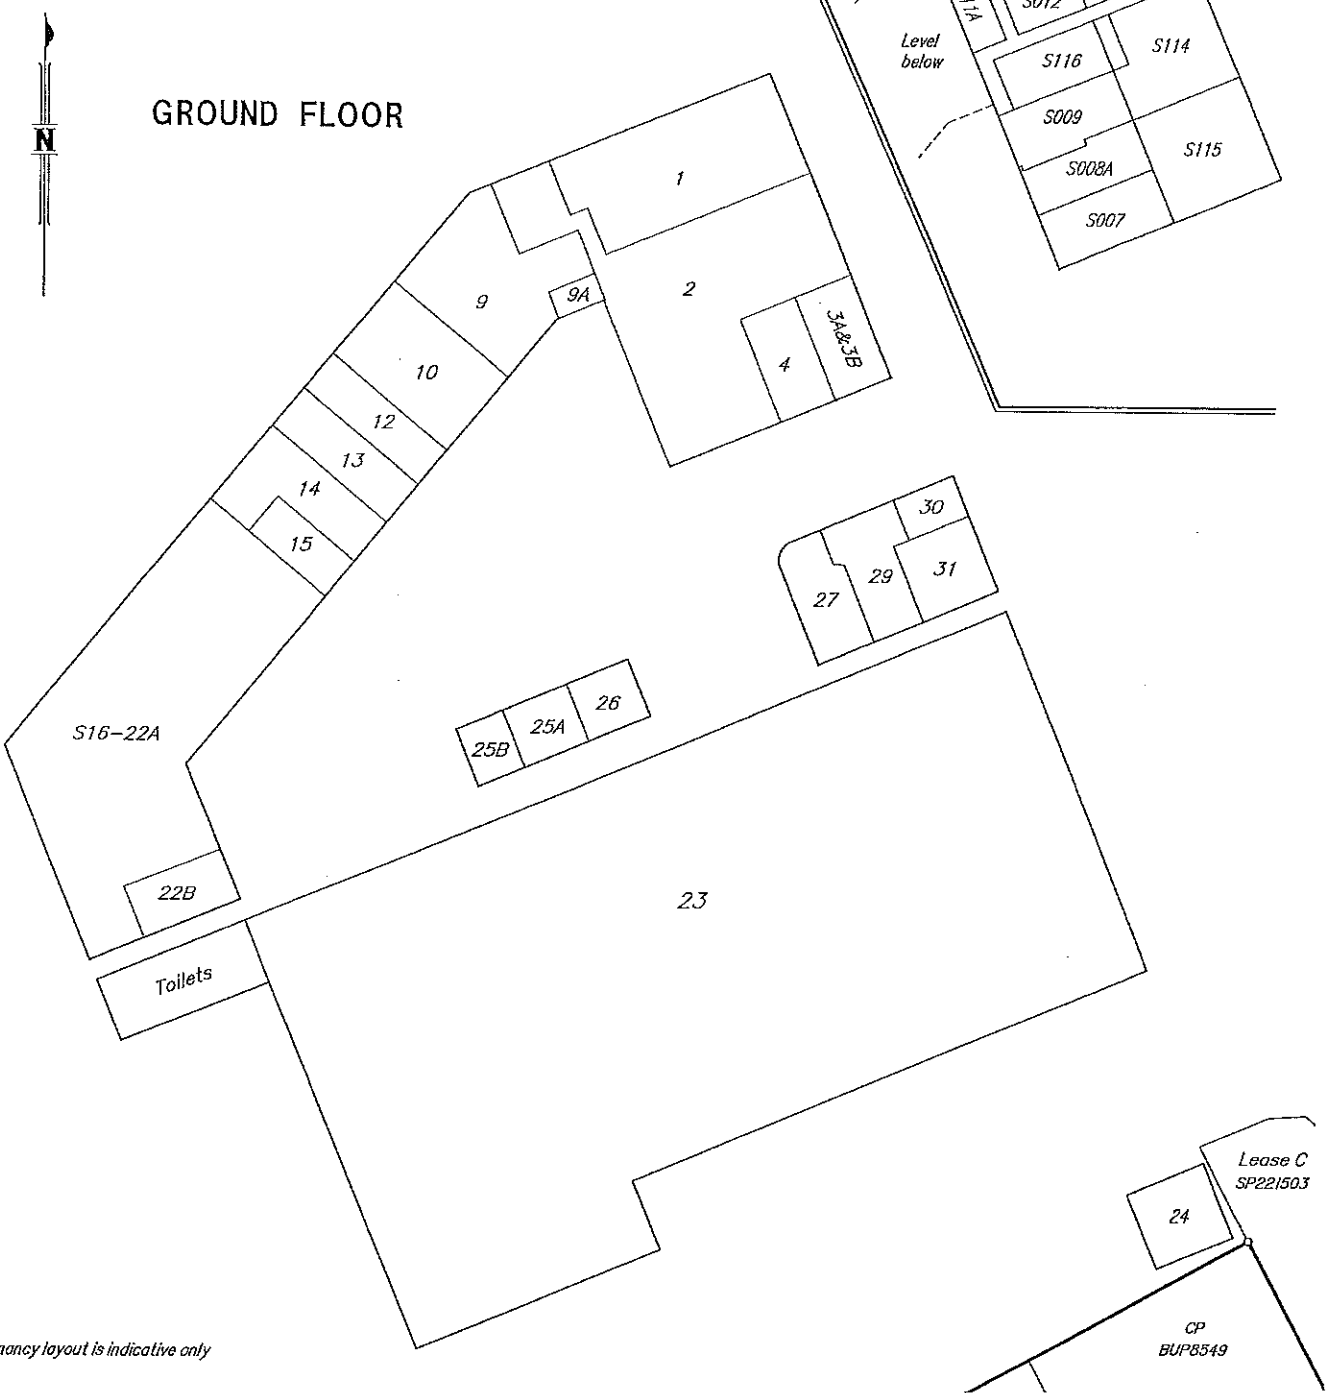


Tenancy layout is indicative only

JFP URBAN CONSULTANTS PTY LTD., ACN 050 414 045
Cadastral Surveyor, certify that the details shown
on this sketch plan are correct.

M. Hyslop

Cadastral Surveyor/Director

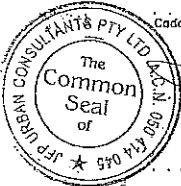

M. Hyslop

12/02/2015
Date

SCALE 1:500(A3)

PARISH	WEYBA
COUNTY	March
ORIGINAL	Por 1653
LOCALITY	Noosa Heads
MAP REF	9545-33142
MERIDIAN	1S103522
Local Authority	NOOSA REGIONAL COUNCIL

PLAN FOR LEASE PURPOSES MASTER SKETCH FOR THE BUILDINGS ON LOT 54 ON RP 139776

JFP URBAN CONSULTANTS
BRISBANE - SUNSHINE COAST - CENTRAL QLD
SUNSHINE COAST
237-239 Bradstone Avenue,
Maroochydore QLD 4558
P 07 5463 2500 W www.jfp.com.au

PLANNERS - URBAN DESIGNERS - SURVEYORS - ENGINEERS - LANDSCAPE ARCHITECTS
Examined JFP URBAN CONSULTANTS PTY LTD (ACN 050 414 045)
ENDORSED
ACCREDITED... 12/12/2015 SKETCH OK

Date: 12-02-2015
Drawing No. M2370-06G
Drawing File M2370-06G Master.dwg